



Banbury Layout Changes : Resignalling, New Platform, New Depot

LINE SPEEDS

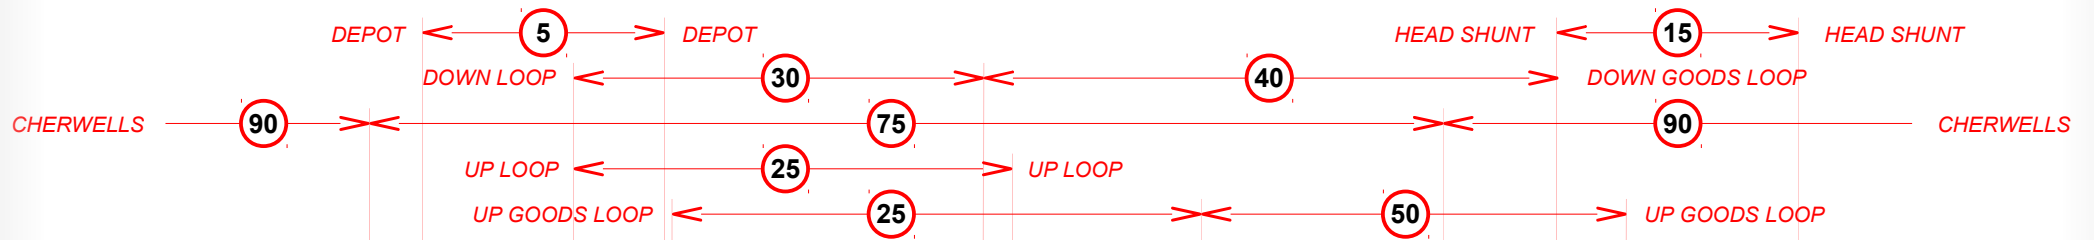

TRACK LAYOUT

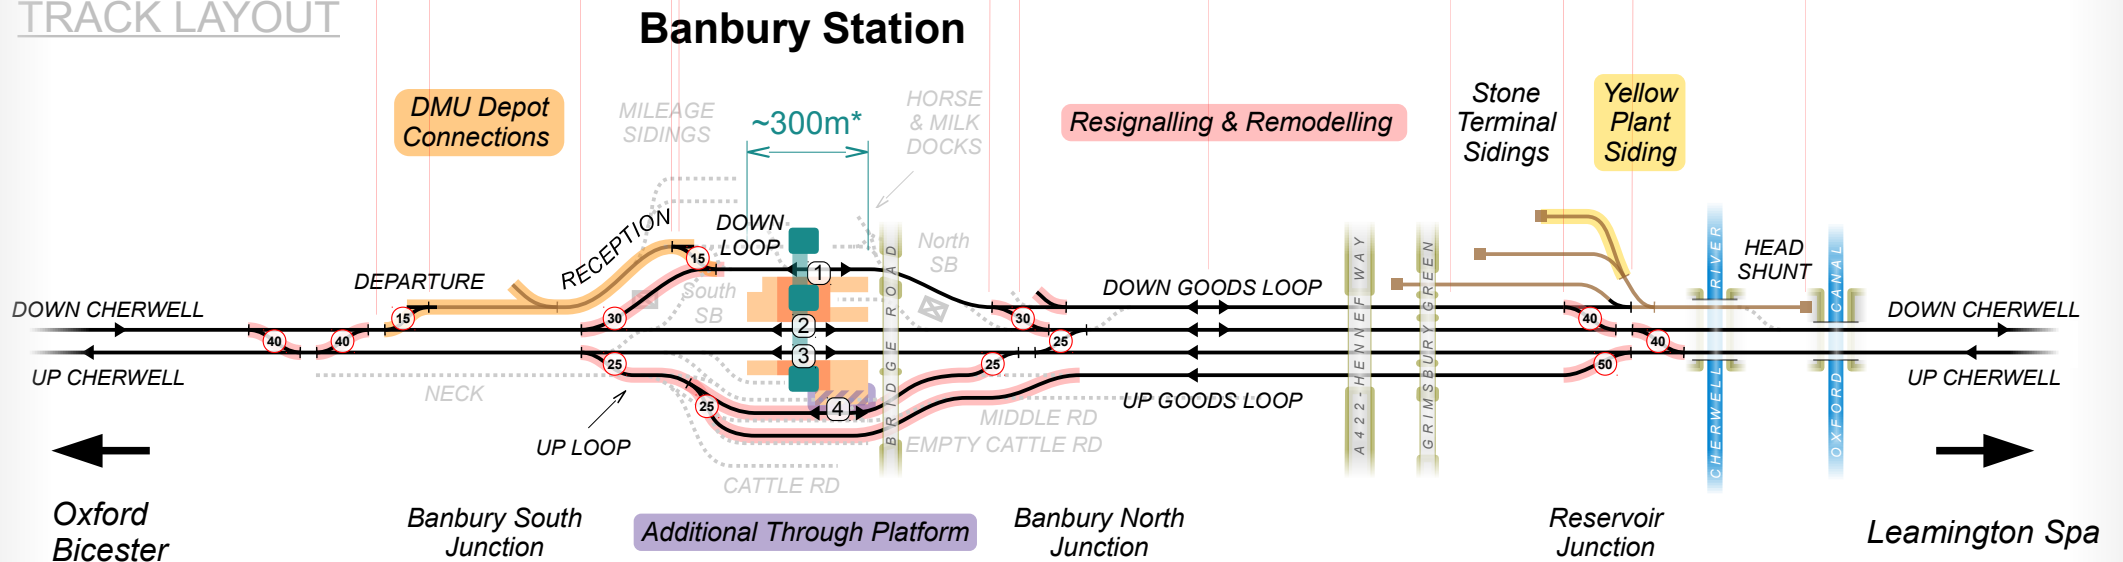

Layout changes & enhancements at Banbury associated with:

- Resignalling & control transfer to West Midlands SC
- Station development with new platform
- New DMU depot and sidings for Chiltern Railways
- New yellow plant siding for rail mounted track machinery
- Freight measures including improved loop entry speed

* Platform Lengths : 1 - 270m, 2 & 3 – 300m, new 4 - 133m with passive for 300m

V6!