



Kings Cross : 2020 Remodelling, incl. Gasworks Tunnel East Bore Reinstatement

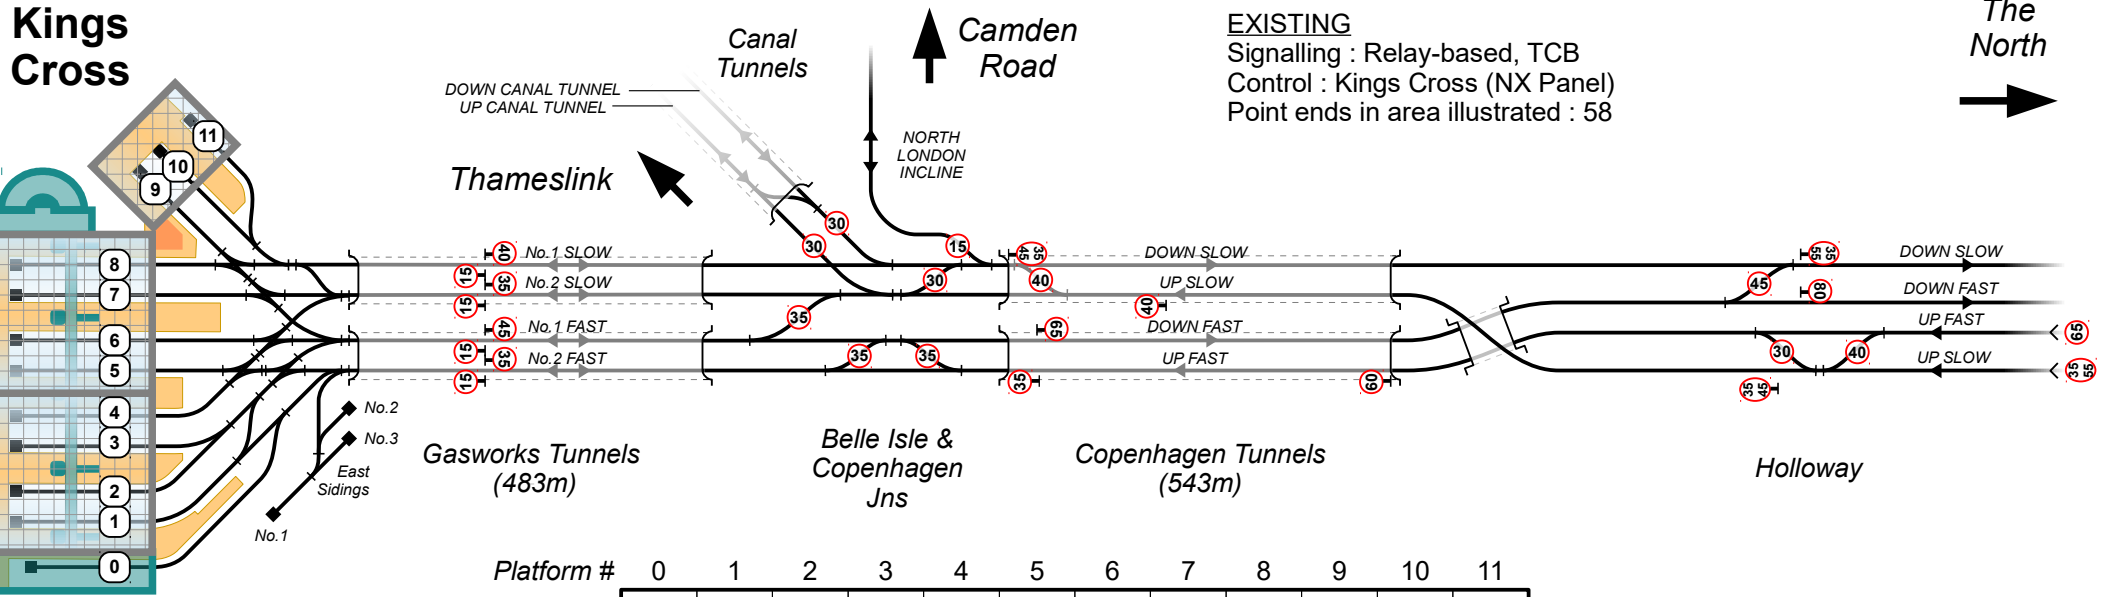

Platform #	0	1	2	3	4	5	6	7	8	9	10	11
Existing Length (m)	305	295	293	291	291	277	286	286	278	167	170	170
Proposed Length (m)	303	296	270	284	284	269	286	286	287	172	172	X

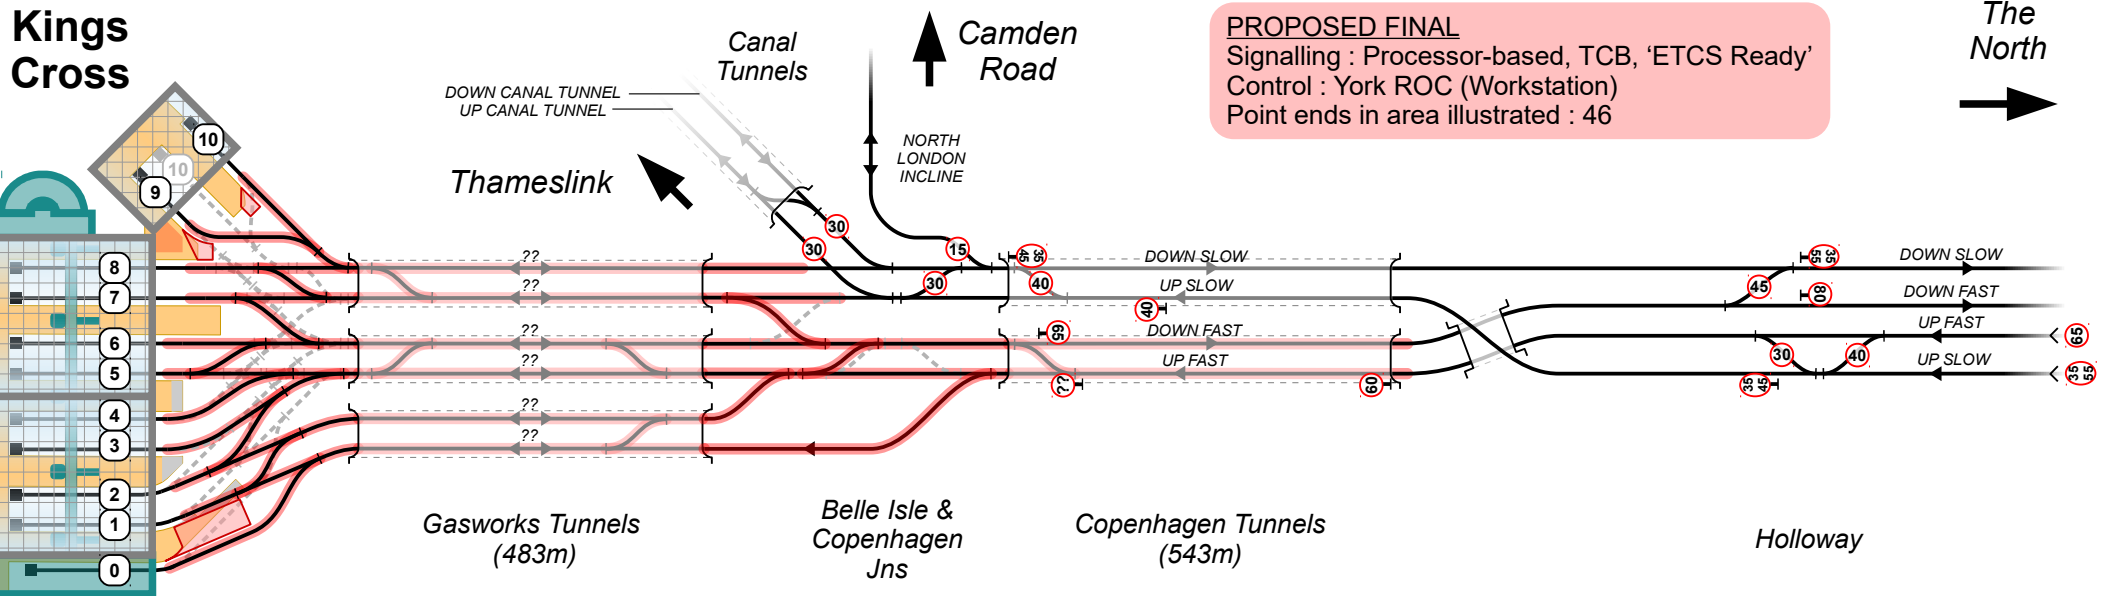

TRACK STATUS	Existing Retained	Removed	New & Revised
	—	- - - -	—

Any further information about this project will be gratefully received and may be incorporated in future updates of this layout sketch. In particular, new line names, speeds and signalling details.