


East West Rail Link Hitchin & Sandy Area

Layout Proposal for
Reversing at Hitchin v.2

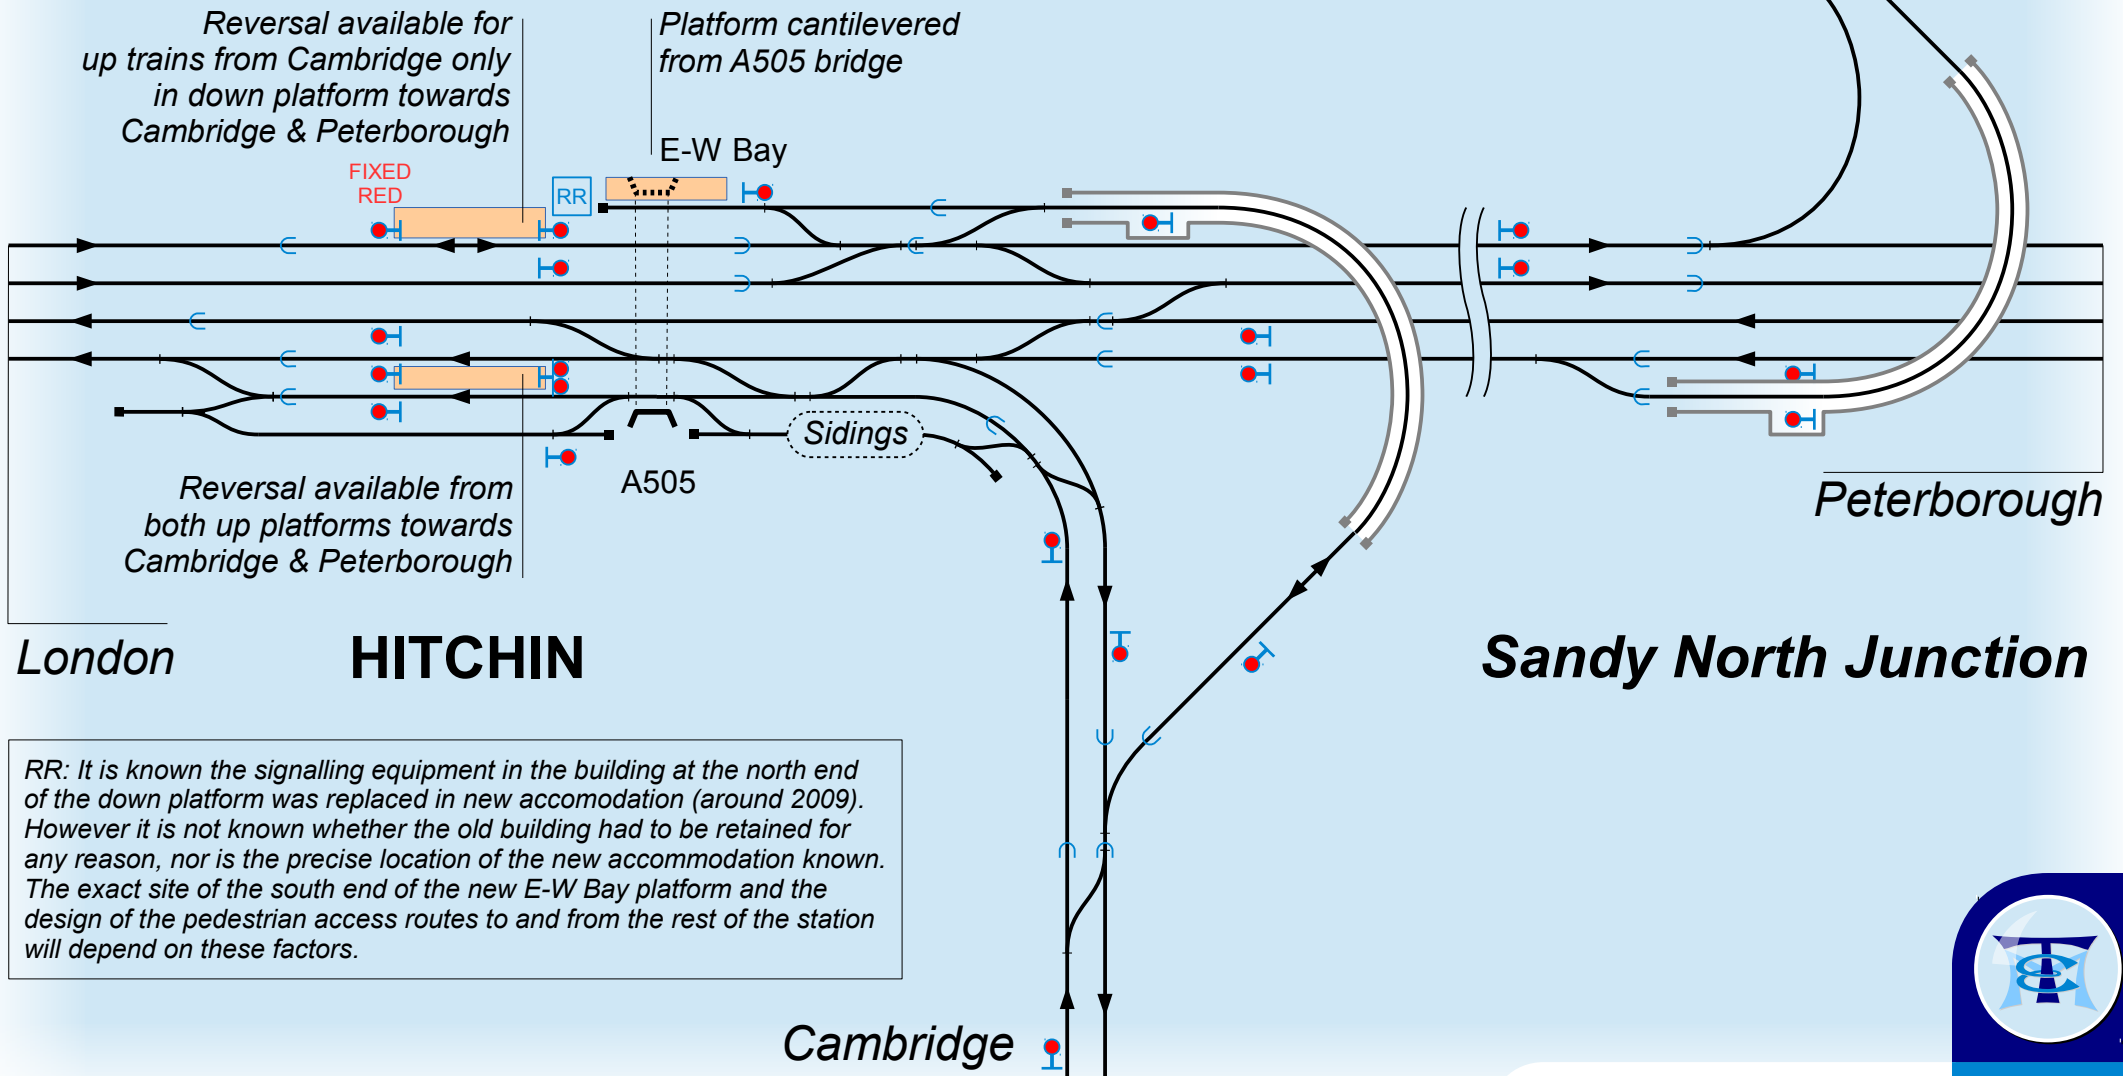

Reversal available from
both up platforms towards
Cambridge & Peterborough

Platform cantilevered
from A505 bridge

E-W Bay

FIXED
RED

RR

Sidings

A505

London

HITCHIN

Sandy North Junction

Peterborough

Cambridge

RR: It is known the signalling equipment in the building at the north end of the down platform was replaced in new accommodation (around 2009). However it is not known whether the old building had to be retained for any reason, nor is the precise location of the new accommodation known. The exact site of the south end of the new E-W Bay platform and the design of the pedestrian access routes to and from the rest of the station will depend on these factors.

