



# Banbury Layout Changes : Resignalling, New Platform, New Depot

## LINE SPEEDS

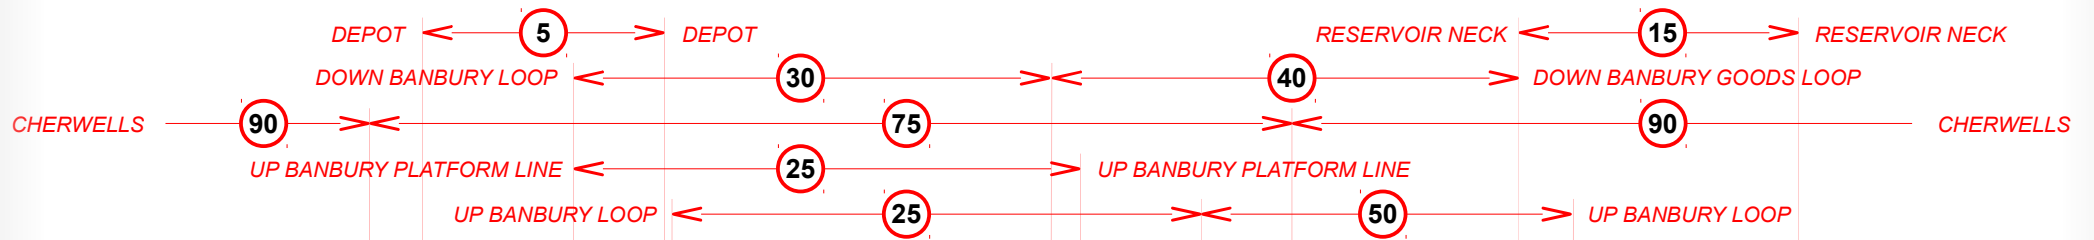

## TRACK LAYOUT

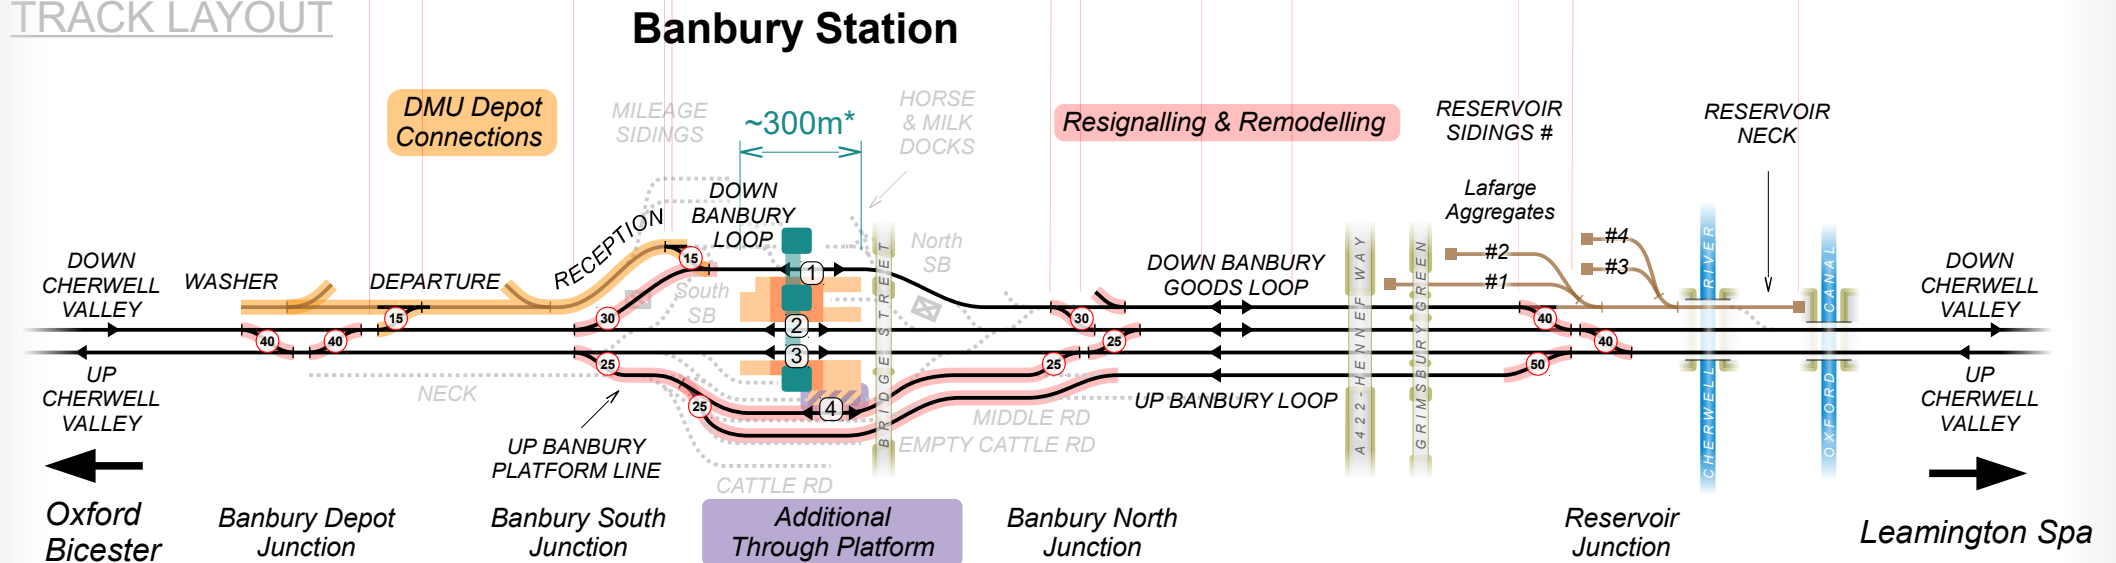

### Layout changes & enhancements at Banbury associated with:

- Resignalling & control transfer to West Midlands SC
- Station development with new platform
- New DMU depot and sidings for Chiltern Railways
- Freight measures including improved loop entry speed
- \* Platform Lengths : 1 - 270m, 2 & 3 – 300m, new 4 - 133m with passive provision for 300m

V8 – update to final as built

