

CAMDEN AREA Scheme A

Alternative Layout for
HS1/HS2 Connections


www.townend.me/files/camdenhs.pdf

Mark Townend



mark@townend.me

V2, 21/07/2013

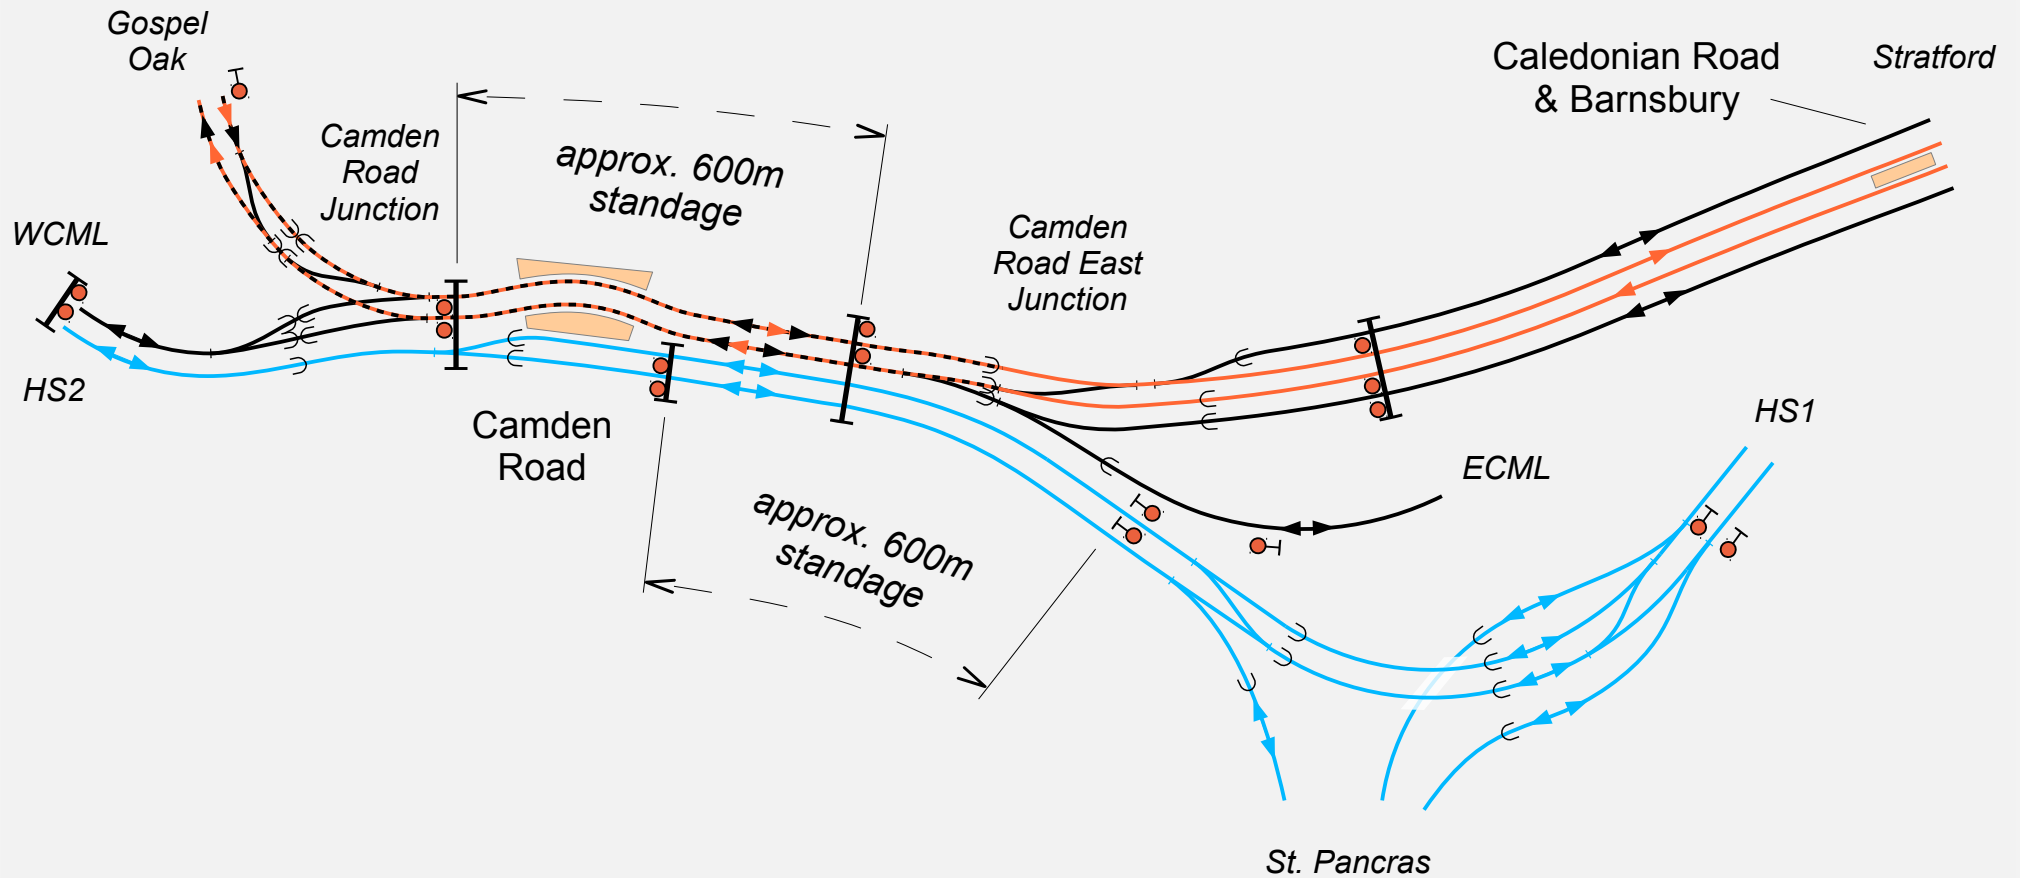

- Freight : UK gauge
- Freight / Passenger : International gauge
- TfL Overground Passenger : UK gauge

SCHEME A – 2 separate platforms at Camden Rd Station

CAMDEN AREA Scheme B

Alternative Layout for
HS1/HS2 Connections


www.townend.me/files/camdenhs.pdf

Mark Townend



mark@townend.me

V2, 21/07/2013

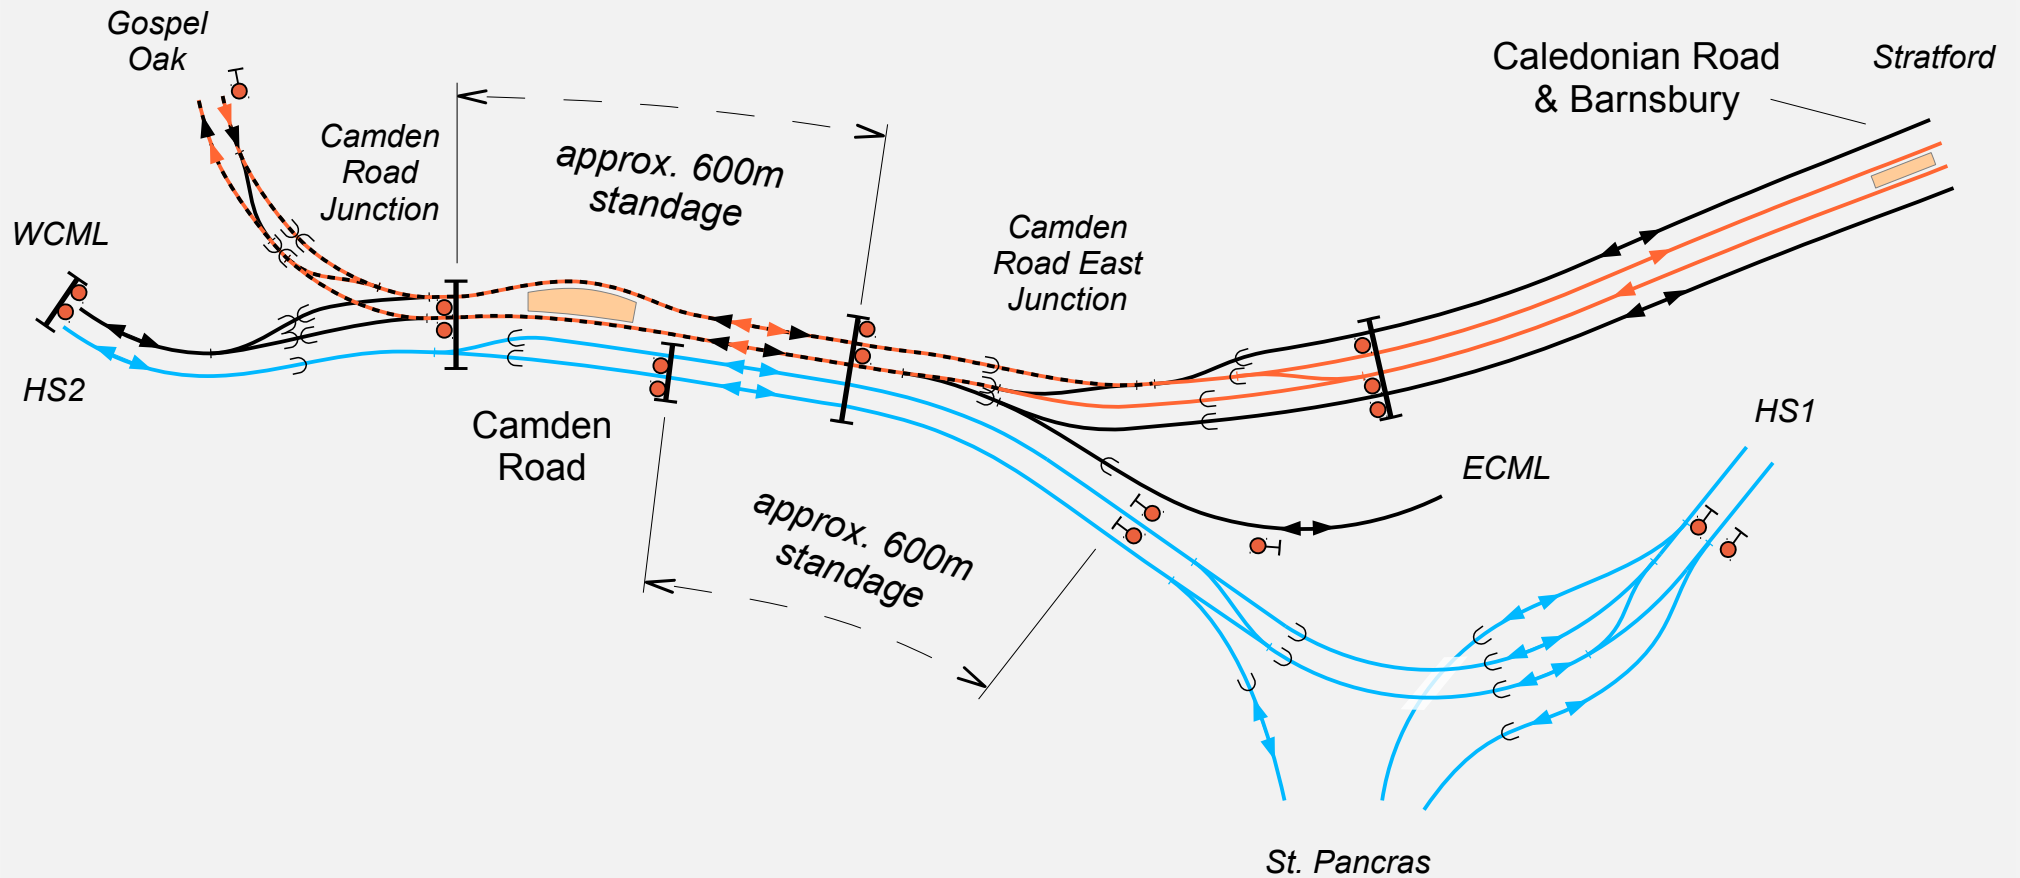

- Freight : UK gauge
- Freight / Passenger : International gauge
- TfL Overground Passenger : UK gauge

SCHEME B – Island platforms at Camden Rd Station
(gives slightly more flexible routing TfL OG vs freight traffic)