



Cowley Branch

Track & Signalling Schematic

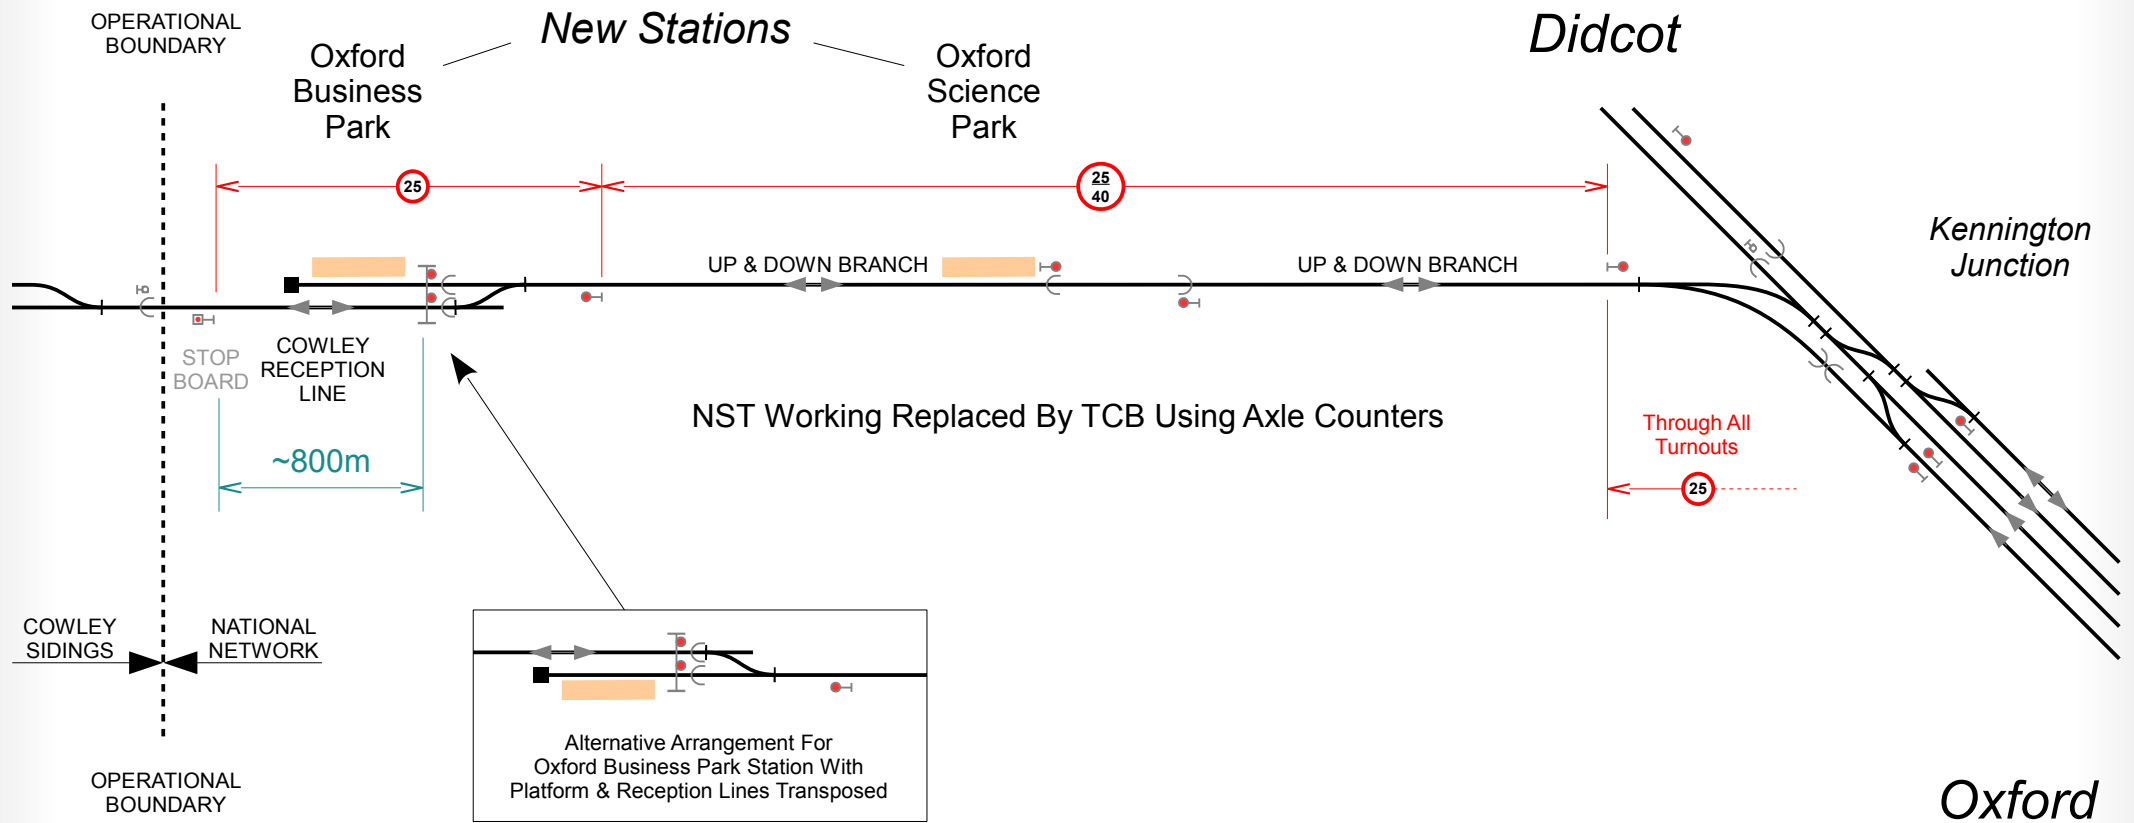

Oxford: Chiltern Railways Extension Of Services To South Of City

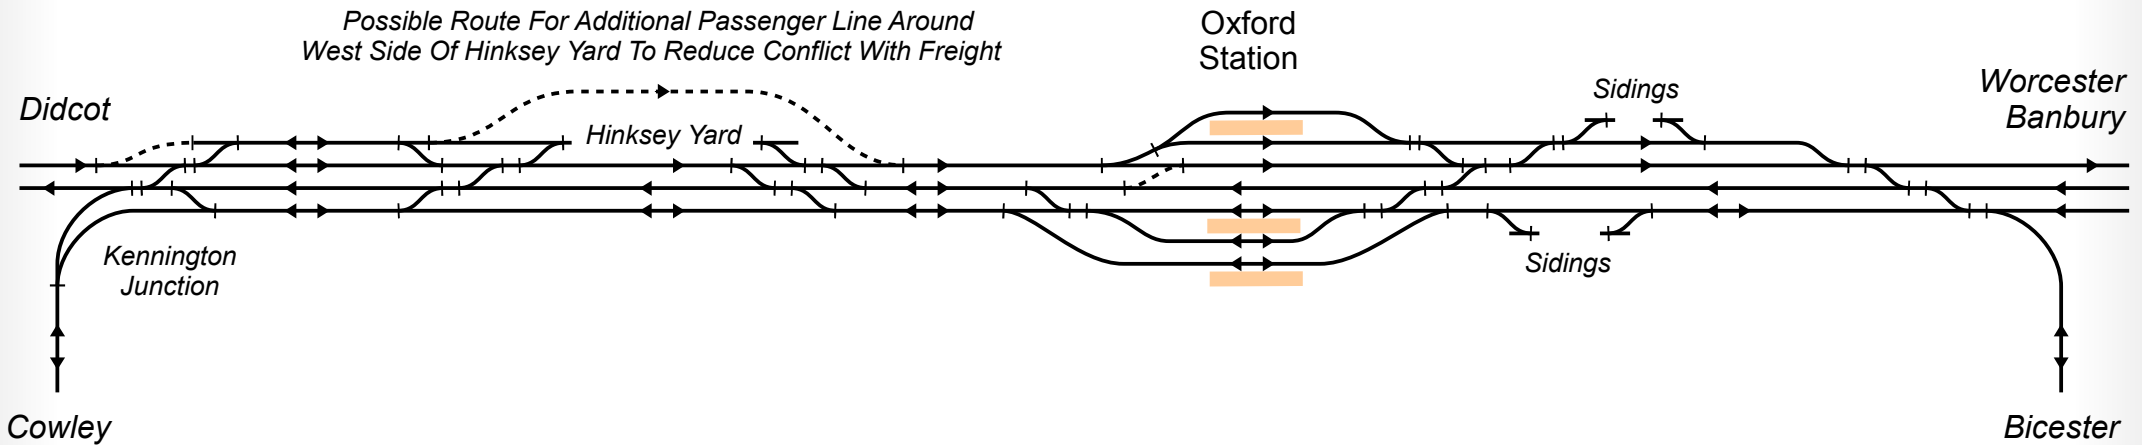

Suggestions For Further Layout Changes And Enhancements At Oxford
Associated With Passenger Running To Cowley Branch & Station Redevelopment