


Oxford: Layout Ideas For East West Rail, Cowley Passenger Services & Freight Increases

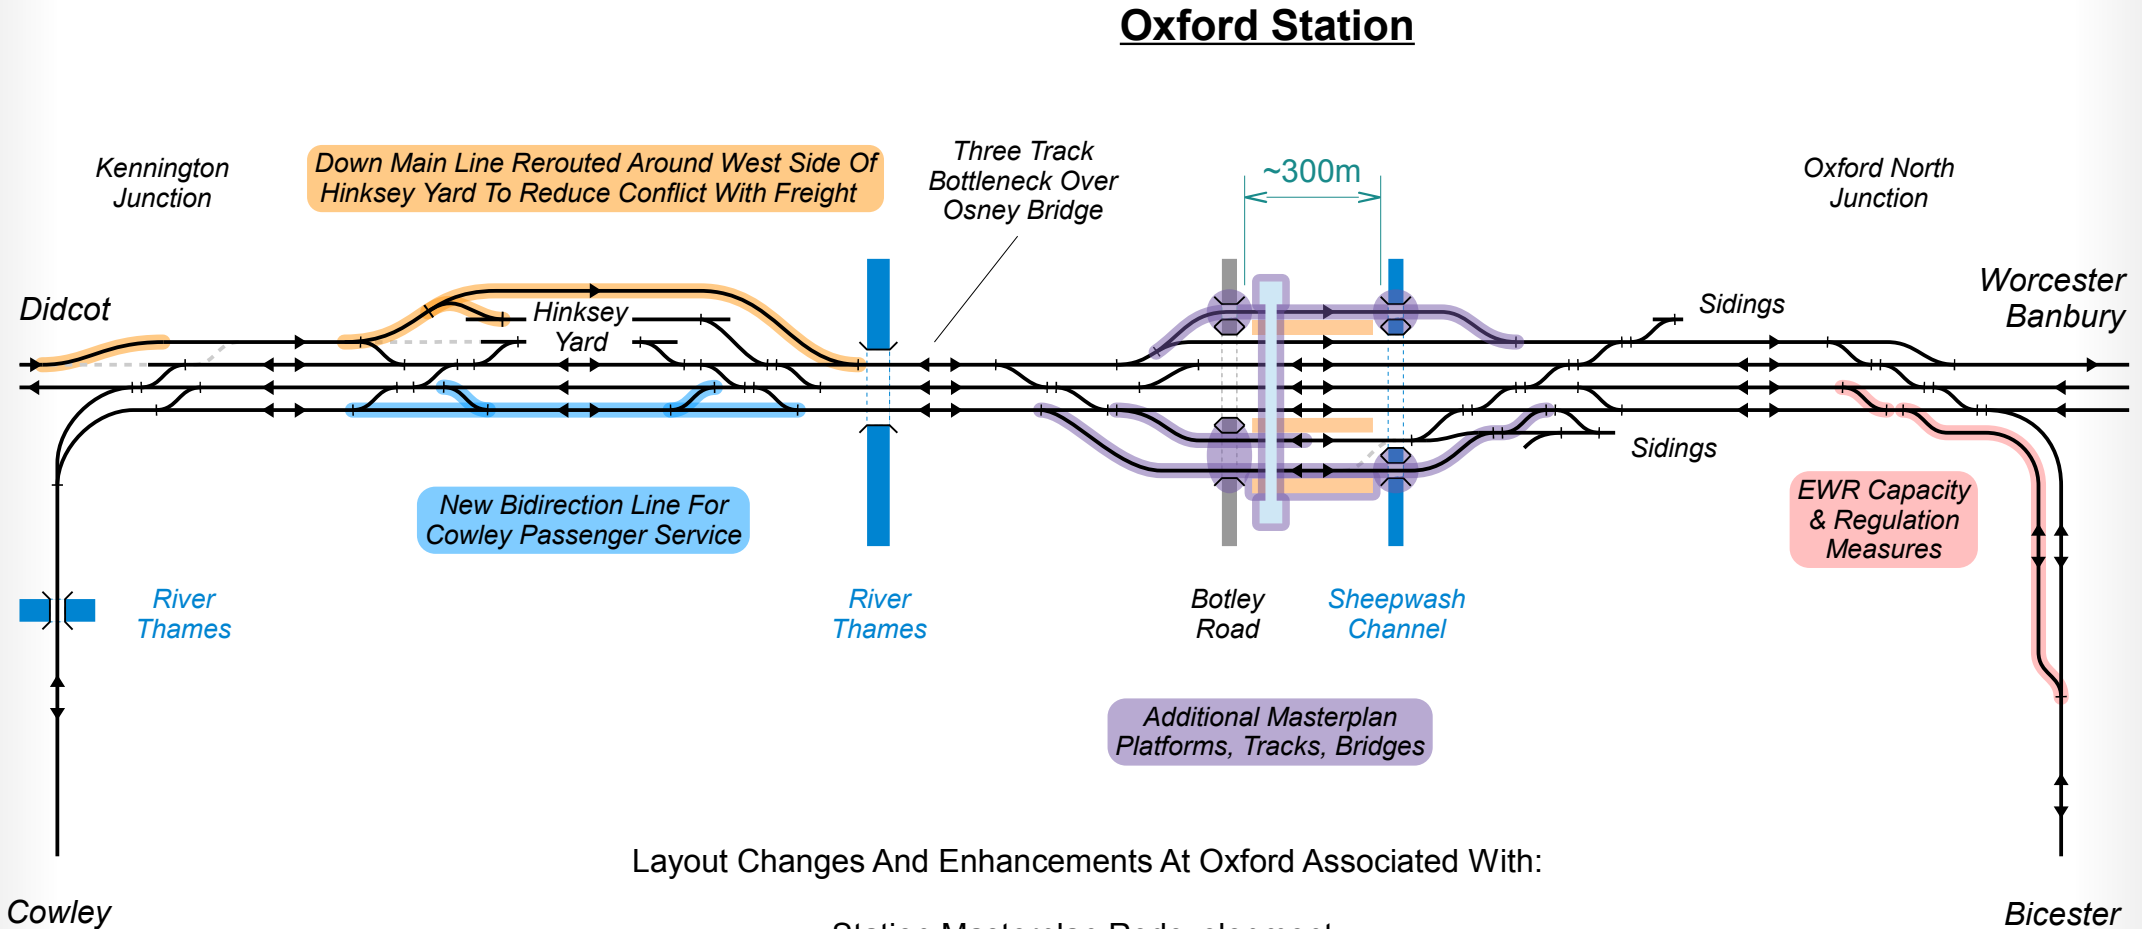

Layout Changes And Enhancements At Oxford Associated With:

- Station Masterplan Redevelopment
- Passenger Running On Cowley Branch
- East West Rail Passenger Services
- Freight Increases On All Routes

All Platform Lengths Around 300m, for 2 x 5 car cl.800 (IEP)