


Redhill Layout Changes 2017 : New Platform , North End Junction Renewals

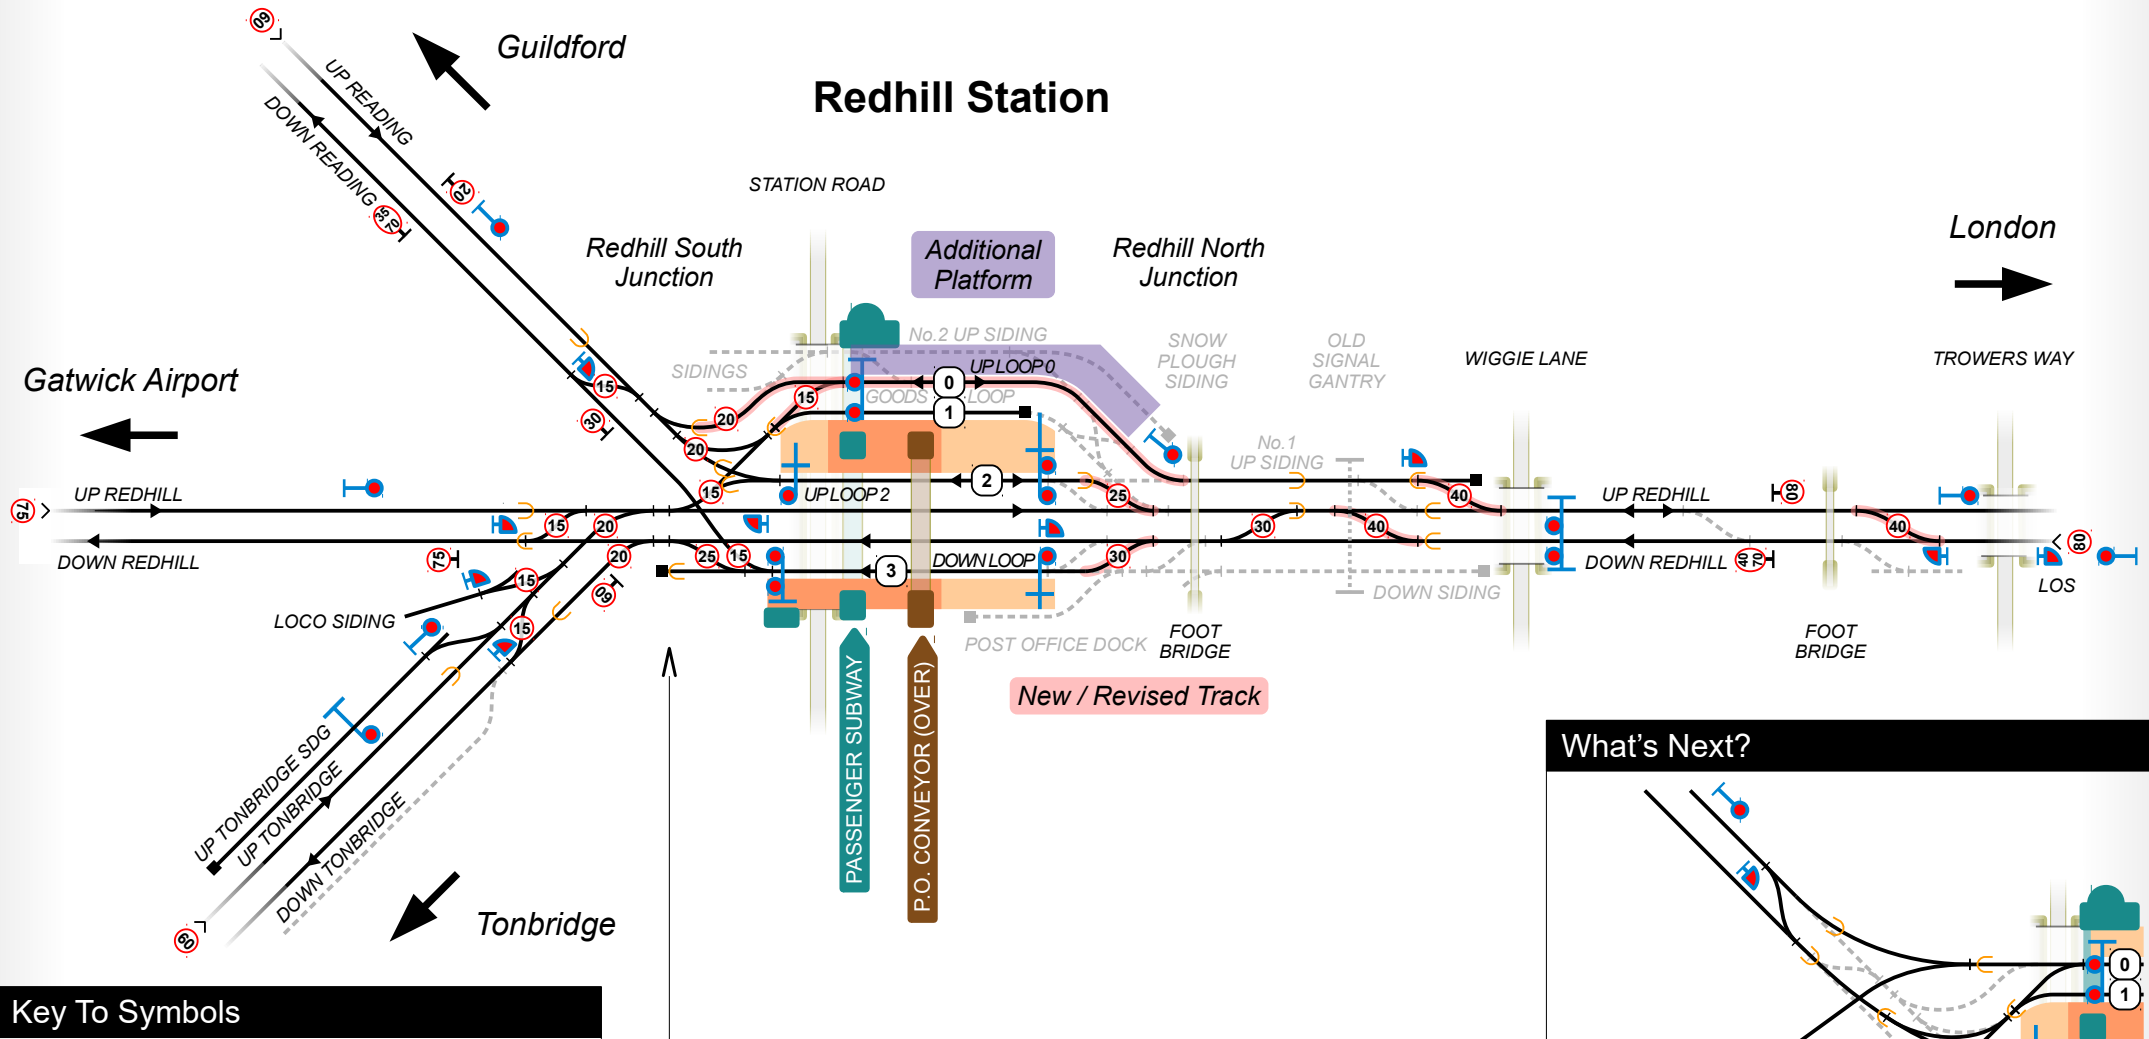

Key To Symbols

TRACK STATUS

- Existing Retained: Solid black line
- Removed: Dashed black line
- New & Revised: Solid red line

Other Symbols:

- Station: Building, Canopy, Platform
- Main Signal: L>R (Straight Post), R>L (Gantry / Bracket)
- Overlaps: R>L, L>R
- Speed Change: R>L, Turnouts & Speed Limit
- Limit Of Shunt
- Ground Shunt Signal: L>R
- Arrows Indicate Signalled Directions

